

GENERAL SPECIFICATION:


A1	Issue for approval	15.04.2019
Rev:	Description:	Date:
Client:	Client Name	
Project:	Project Name	
Title:	South facade, G/L A to G Vertical details	

Dwg Status: **FOR APPROVAL**

Dwg No: SU-1594-PR-4000 Rev: A1  
 Date: 15.04.2019 Scale: 1:4@A3  
 Drawn: RV Checked by: PS

**SUVOROV DESIGN**

Head office:  
 Vitebsk, Republic of Belarus  
 www.suvorov.design

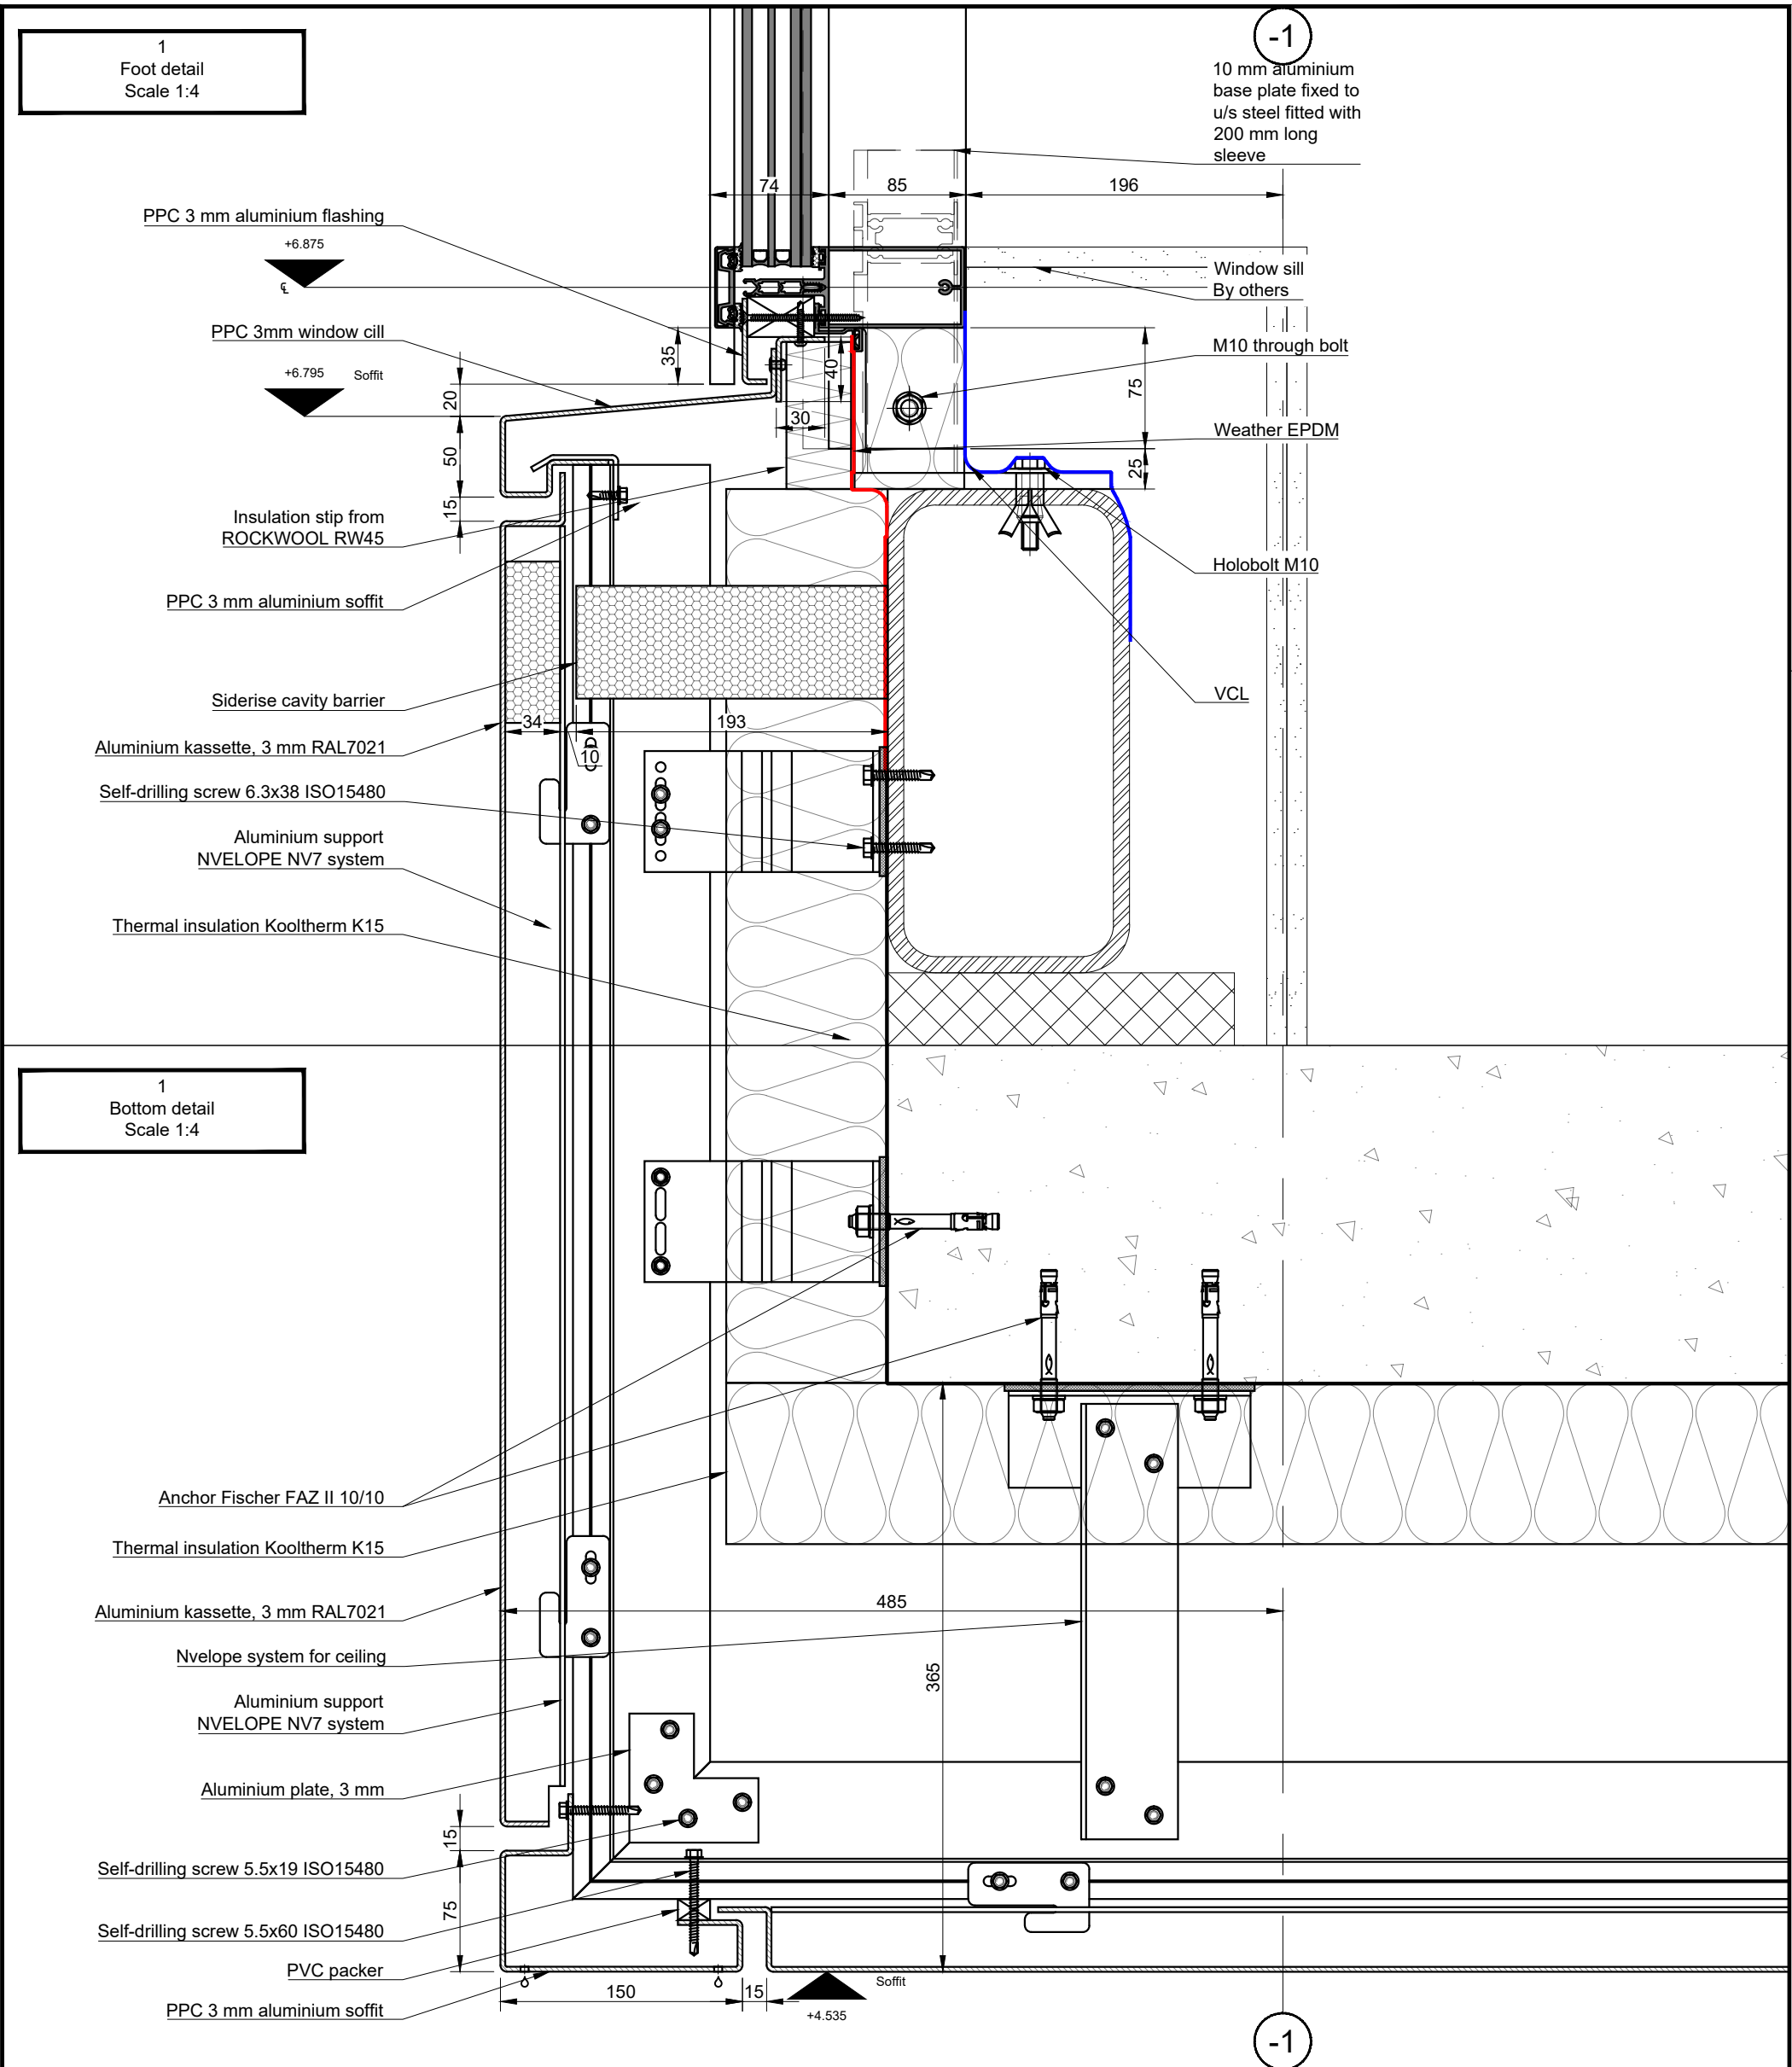

GENERAL SPECIFICATION:

A1	Issue for approval	15.04.2019
Rev:	Description:	Date:

Client:  
**Client Name**

Project:  
**Project Name**

Title:  
**South facade, G/L A to G  
Vertical details**

Dwg Status:  
**FOR APPROVAL**


Dwg No.: SU-1594-PR-4001 Rev: A1

Date: 15.04.2019 Scale: 1:4@A3



Drawn: RV Checked by: PS


**SUVOROV DESIGN**

Head office:  
Vitebsk, Republic of Belarus  
www.suvorov.design

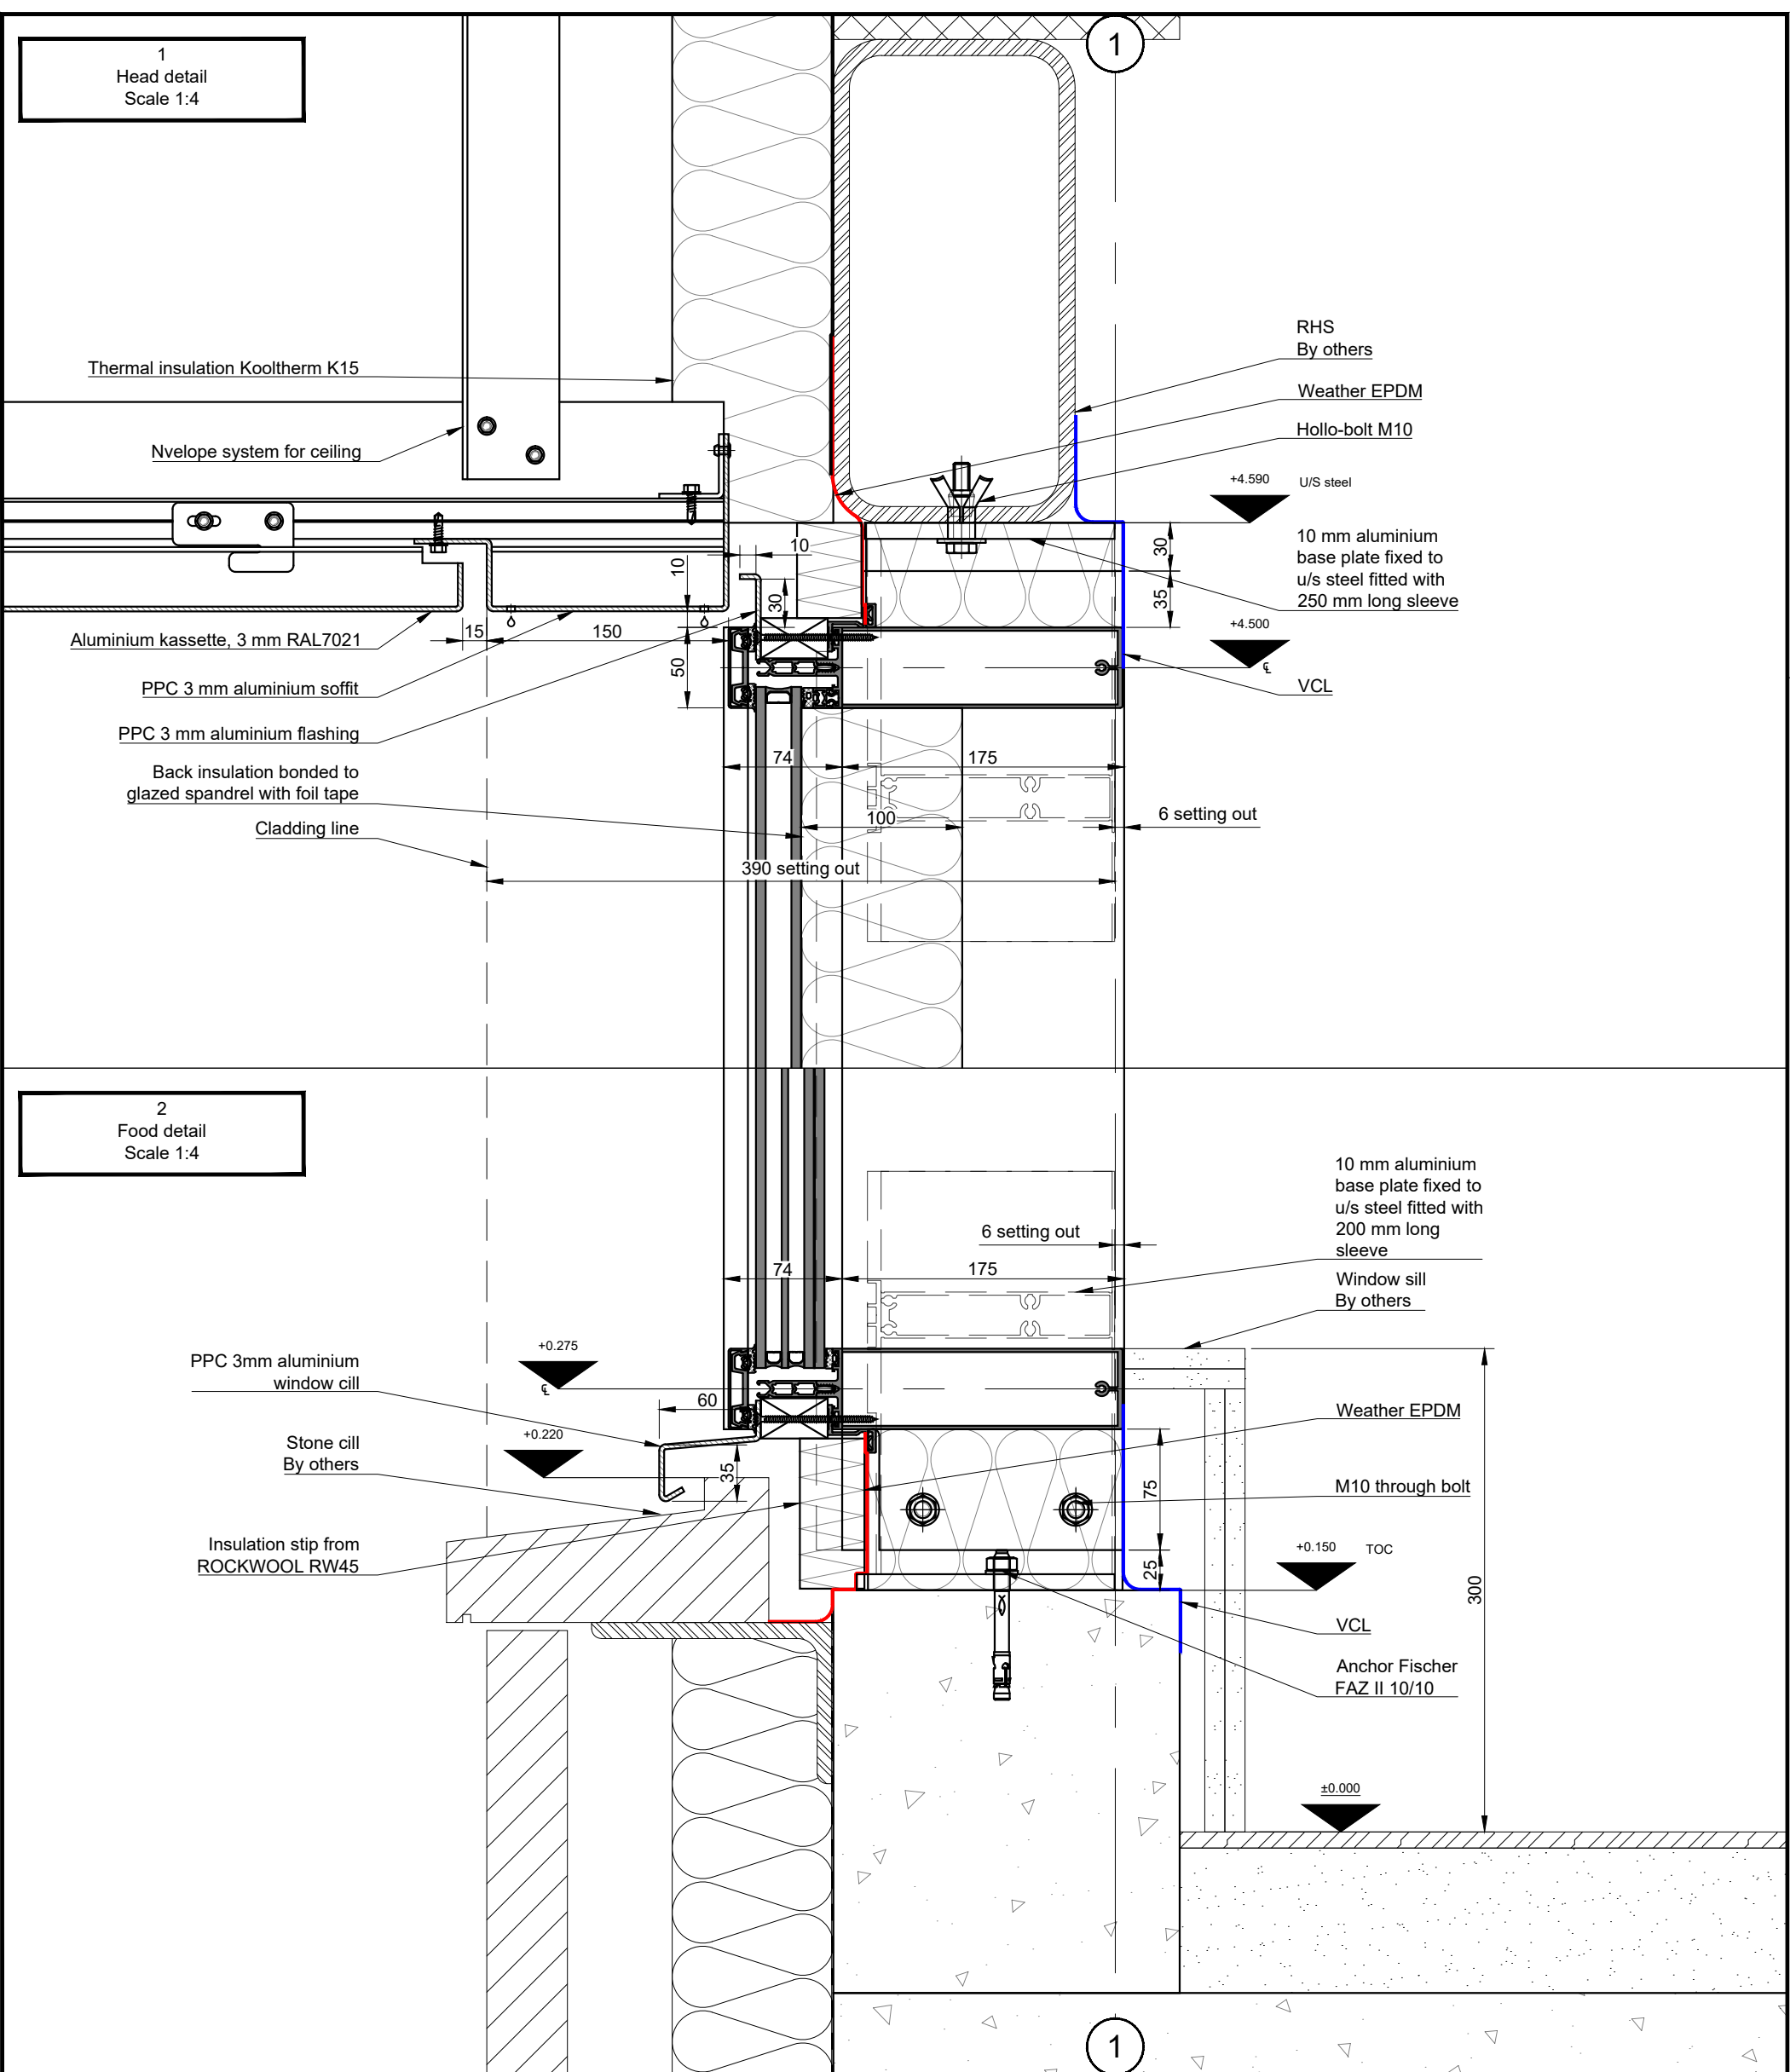

<p><b>FOR APPROVAL</b></p>	
Dwg No: SU-1594-PR-4003	Rev: A1
Date: 15.04.2019	Scale: 1:4@A3
Drawn: RV	Checked by: PS
<p>Project: <b>South facade, G/L A to G</b></p> <p>Title: <b>Vertical details</b></p>	
<p>Client: <b>Client Name</b></p>	
<p>Rev: Description: <b>Issue for approval</b></p>	
Date: 15.04.2019	Date:

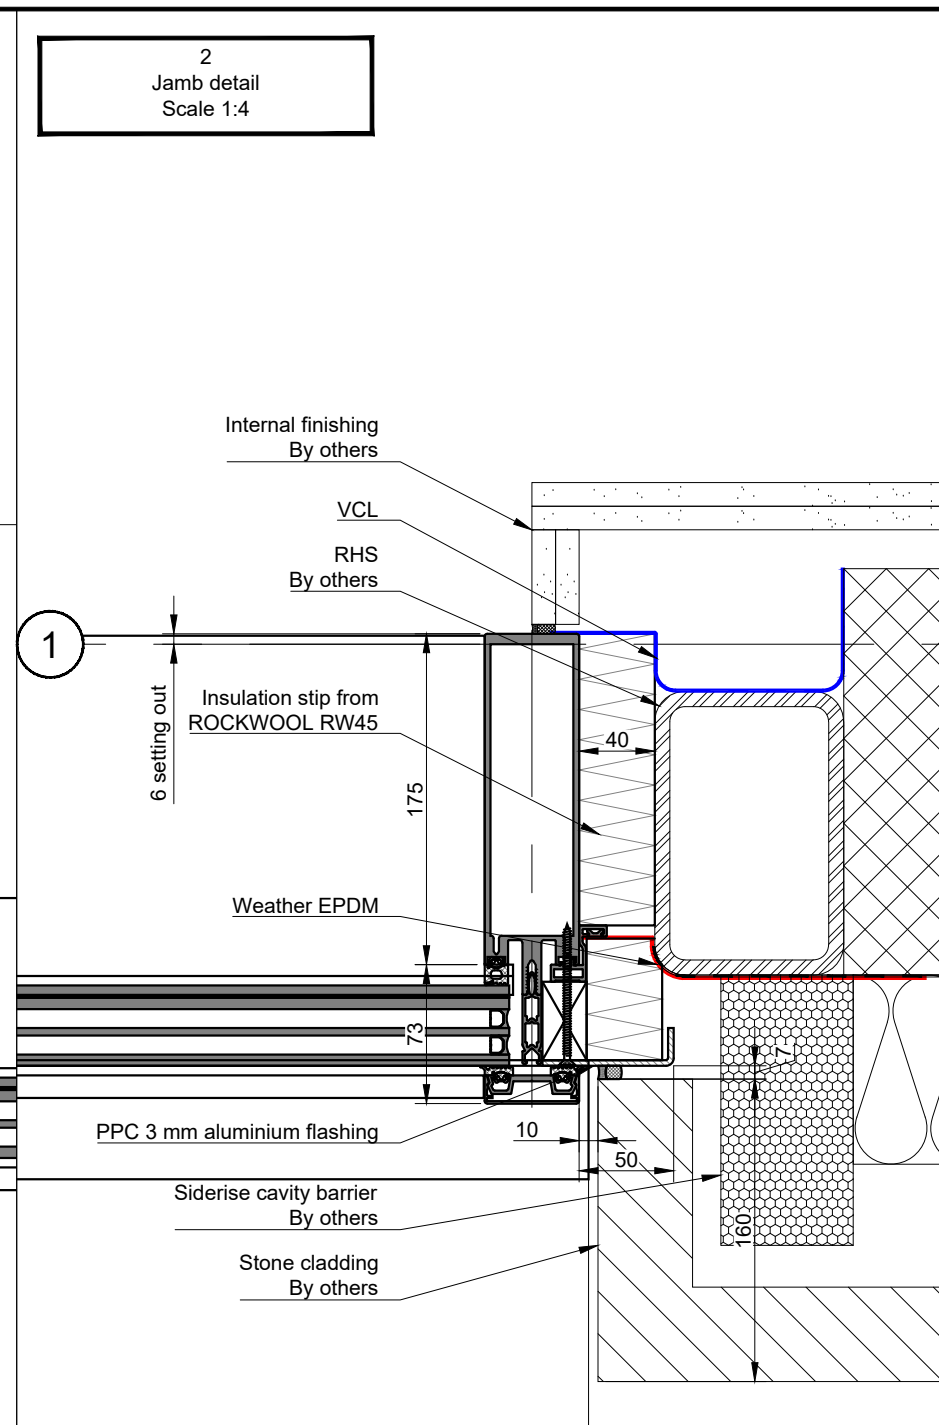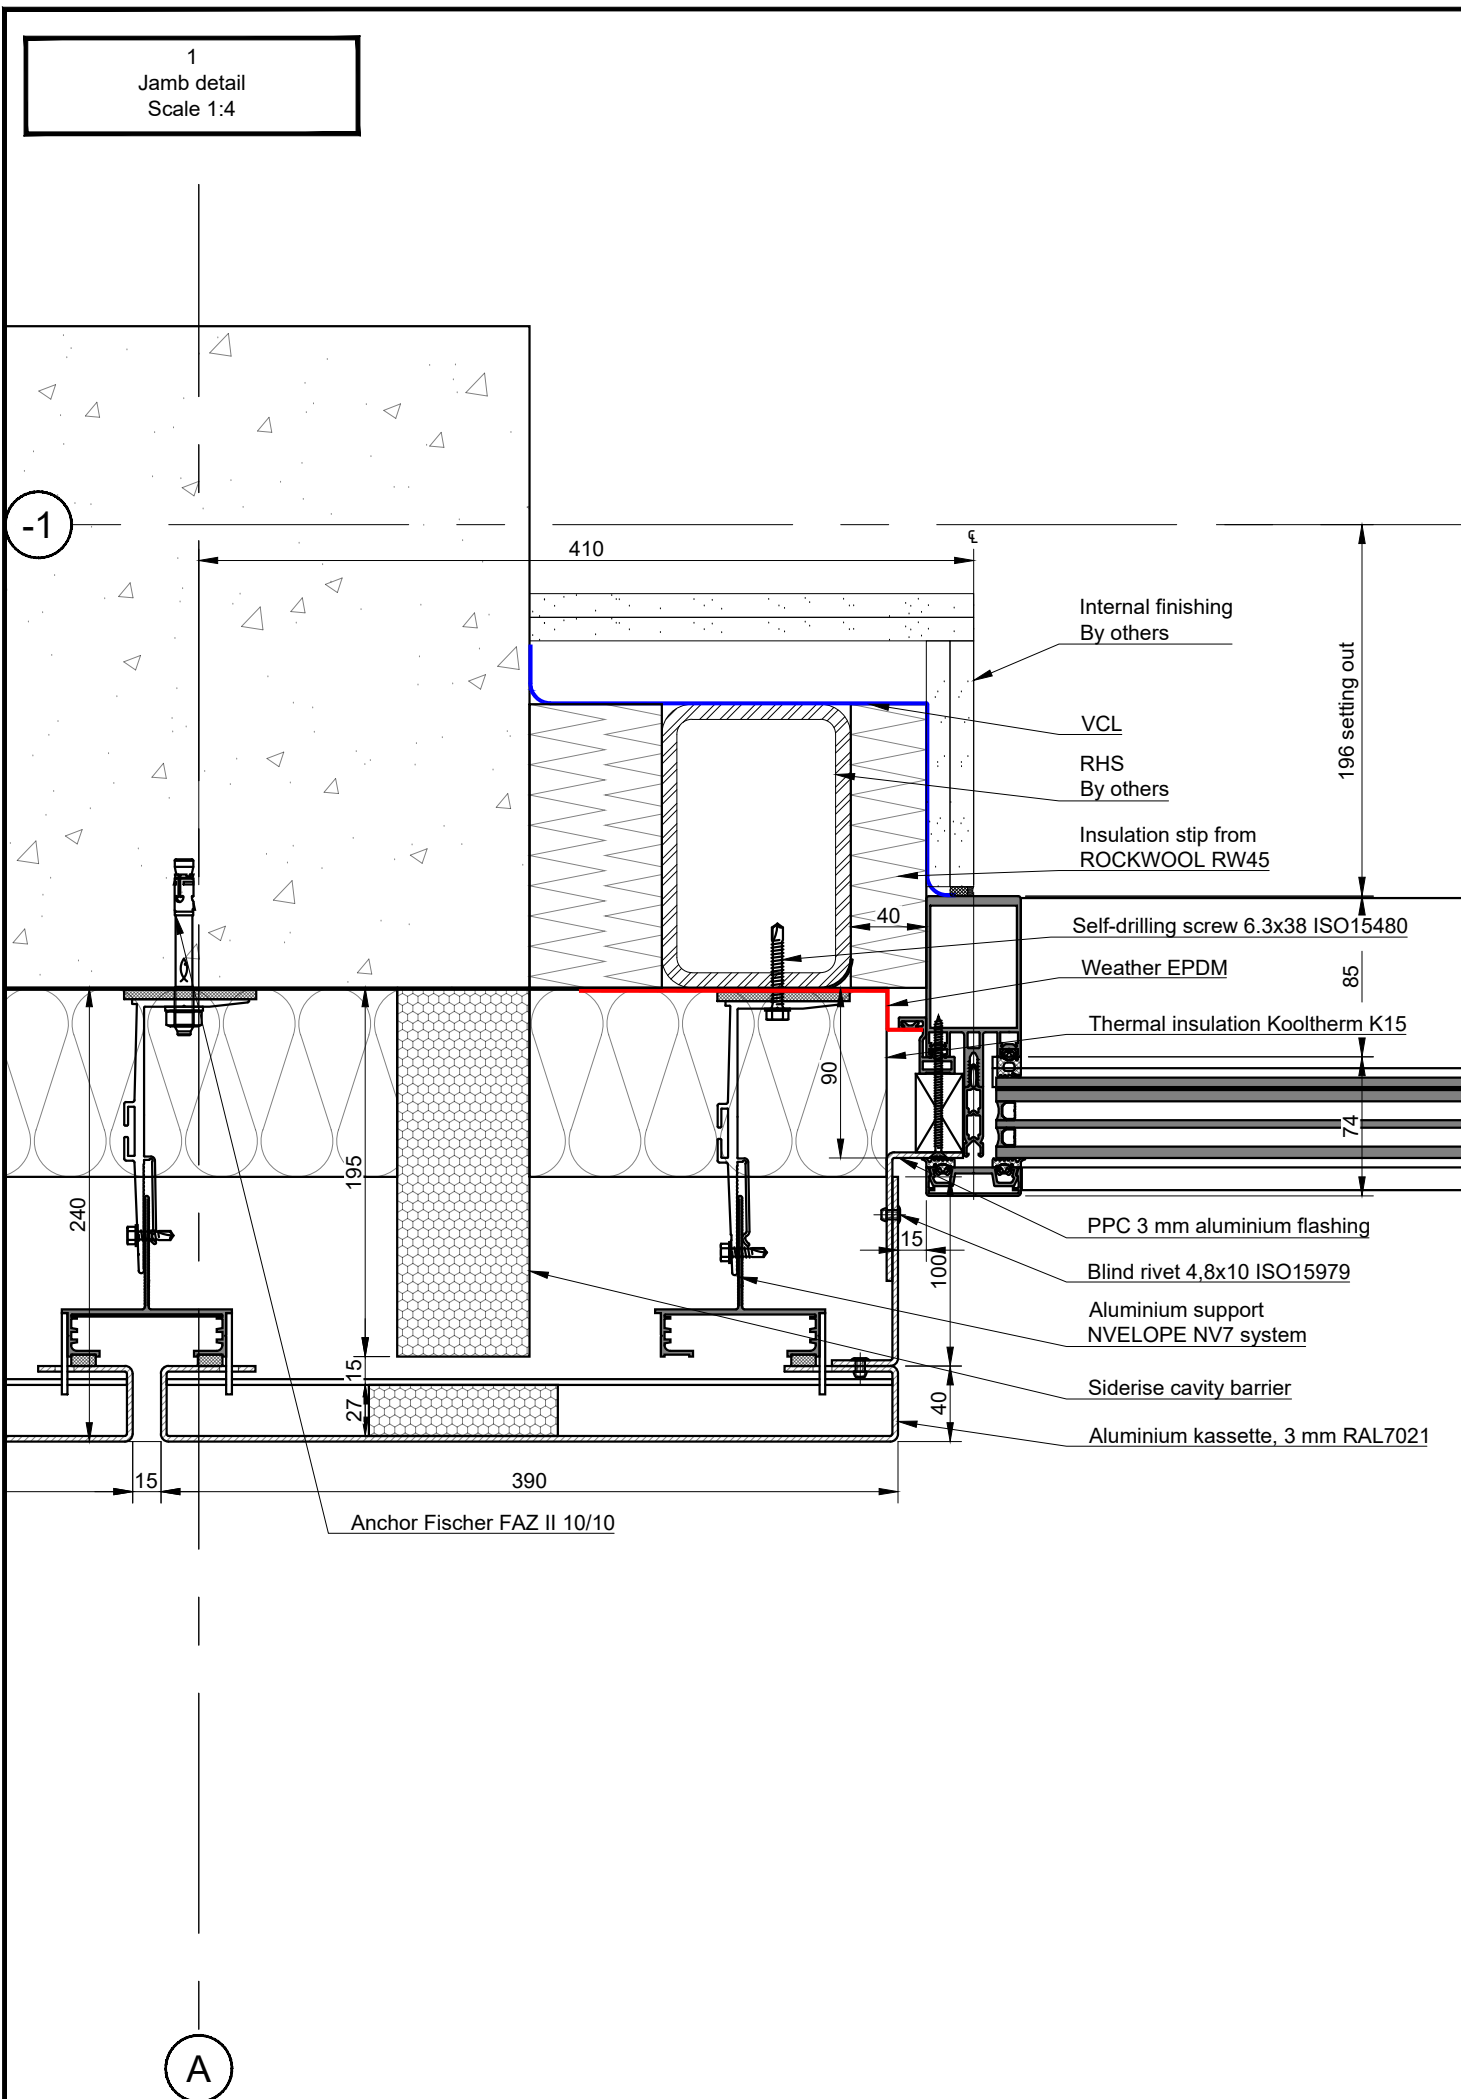

Rev: A1	issue for approval	15.04.2019
Rev: Description:		Date:
Client: <b>Client Name</b>		
Project: <b>Project Name</b>		
Title: South facade, G/L A to G Jamb details		
Dwg Status: <b>FOR APPROVAL</b>		
Dwg No: SU-1594-PR-5000	Rev: A1	
Date: 15.04.2019	Scale: 1:4@A3	
Drawn: RV	Checked by: PS	
		Head office: Vitebsk, Republic of Belarus www.suvorov.design